


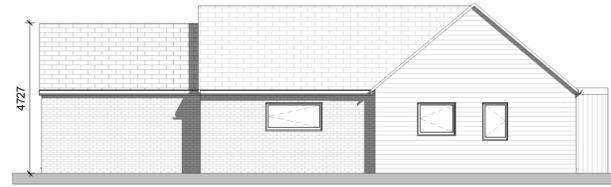

Plot 1 North Elevation (Front)
1 : 100




Plot 1 East Elevation (Side)
1 : 100




Plot 1 South Elevation (Rear)
1 : 100



Plot 1 West Elevation (Side)
1 : 100

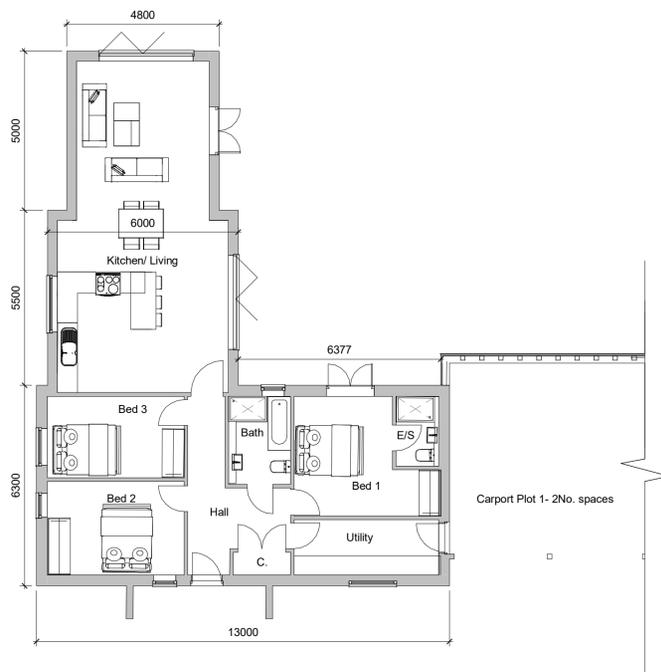

Plot 1 Ground Floor Plan
1 : 100

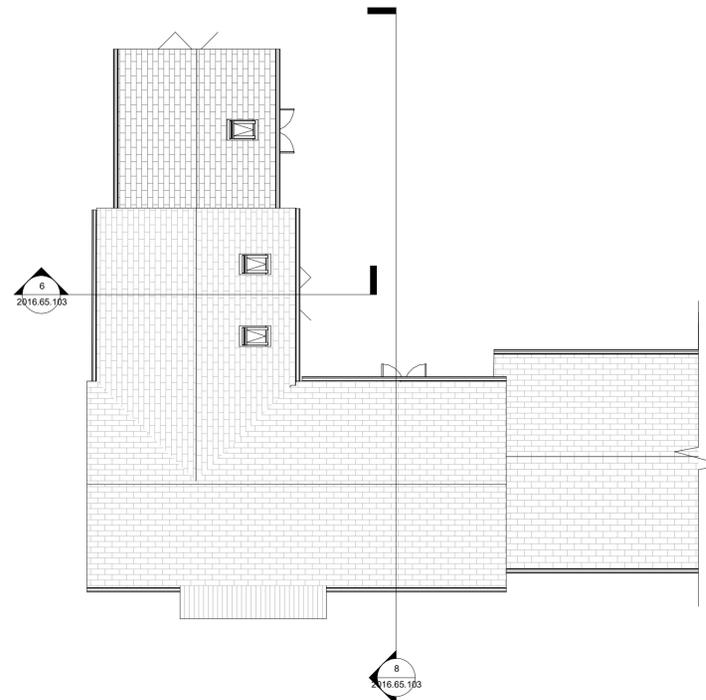

Plot 1 Roof Plan
1 : 100




Plot 1 Section A
1 : 100



Plot 1 Section B
1 : 100

Footprint: 139m²
GIFA: 120m²

 

REV	DATE	BY	REVISION NOTES
Suite 2, Clare Hall, St Ives Business Park, Parsons Green, St Ives, Cambs, PE27 4WY			
© COPYRIGHT Tel: 01480 494969 Email: enquiries@planningandarchitecture.co.uk Web: www.planningandarchitecture.co.uk			
PARTNERS in PLANNING and ARCHITECTURE			
PROJECT Land at Salix House, Hamerton Road, Alconbury Weston			
CLIENT Mr Baker			
DRAWING TITLE Proposed Plans and Elevations Plot 1			
DRAWN BY SD		SCALE 1 : 100@A1	
DATE 11/22/21	DWG. No. 2016.65.103	REV.	