



Plot 2 North Elevation (Front)
1 : 100




Plot 2 East Elevation (Side)
1 : 100




Plot 2 South Elevation (Rear)
1 : 100




Plot 2 West Elevation (Side)
1 : 100

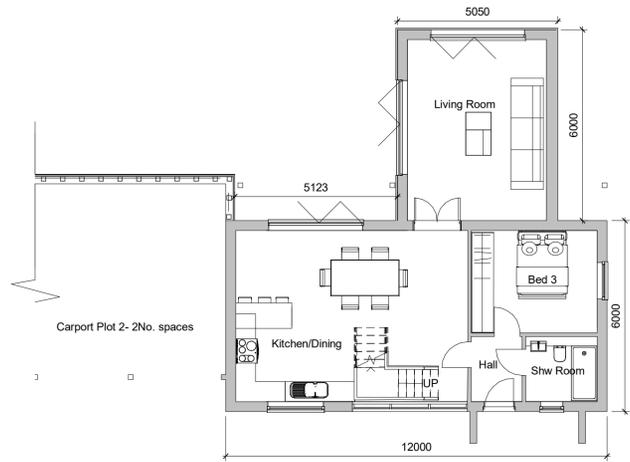

Plot 2 Ground Floor Plan
1 : 100

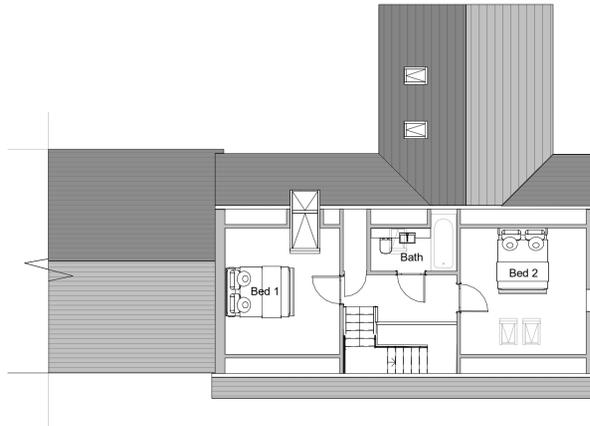

Plot 2 First Floor Plan
1 : 100

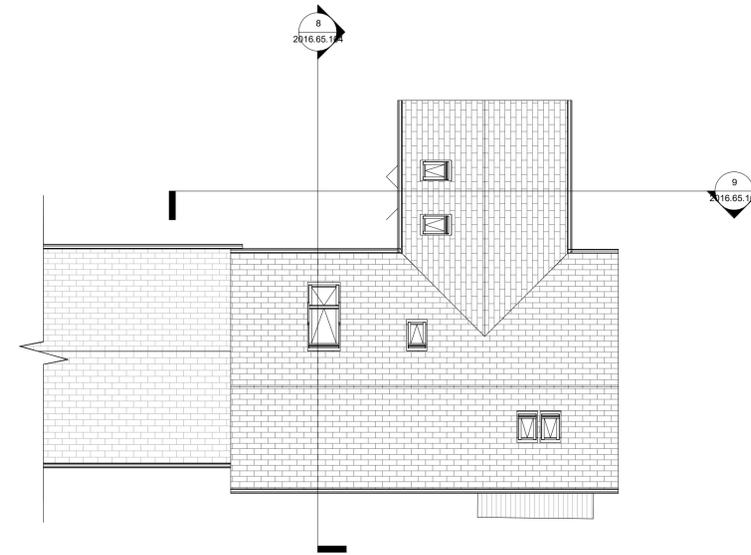

Plot 2 Roof Plan
1 : 100

Footprint: 102m²
GIFA: 132m²



Plot 2 Section A
1 : 100



Plot 2 Section B
1 : 100



REV	DATE	BY	REVISION NOTES
Suite 2, Clare Hall, St Ives Business Park, Parsons Green, St Ives, Cambs, PE27 4WY			
© COPYRIGHT Tel: 01480 494969 Email: enquiries@planningandarchitecture.co.uk Web: www.planningandarchitecture.co.uk			
PARTNERS in PLANNING and ARCHITECTURE			
PROJECT Land at Salix House, Hamerton Road, Alconbury Weston			
CLIENT Mr Baker			
DRAWING TITLE Proposed Plans and Elevations Plot 2			
DRAWN BY SD		SCALE 1 : 100@A1	
DATE 11/22/21		DWG. No. 2016.65.104	REV.