


1:500 Proposed Site Plan



1:1250 Site Location Plan

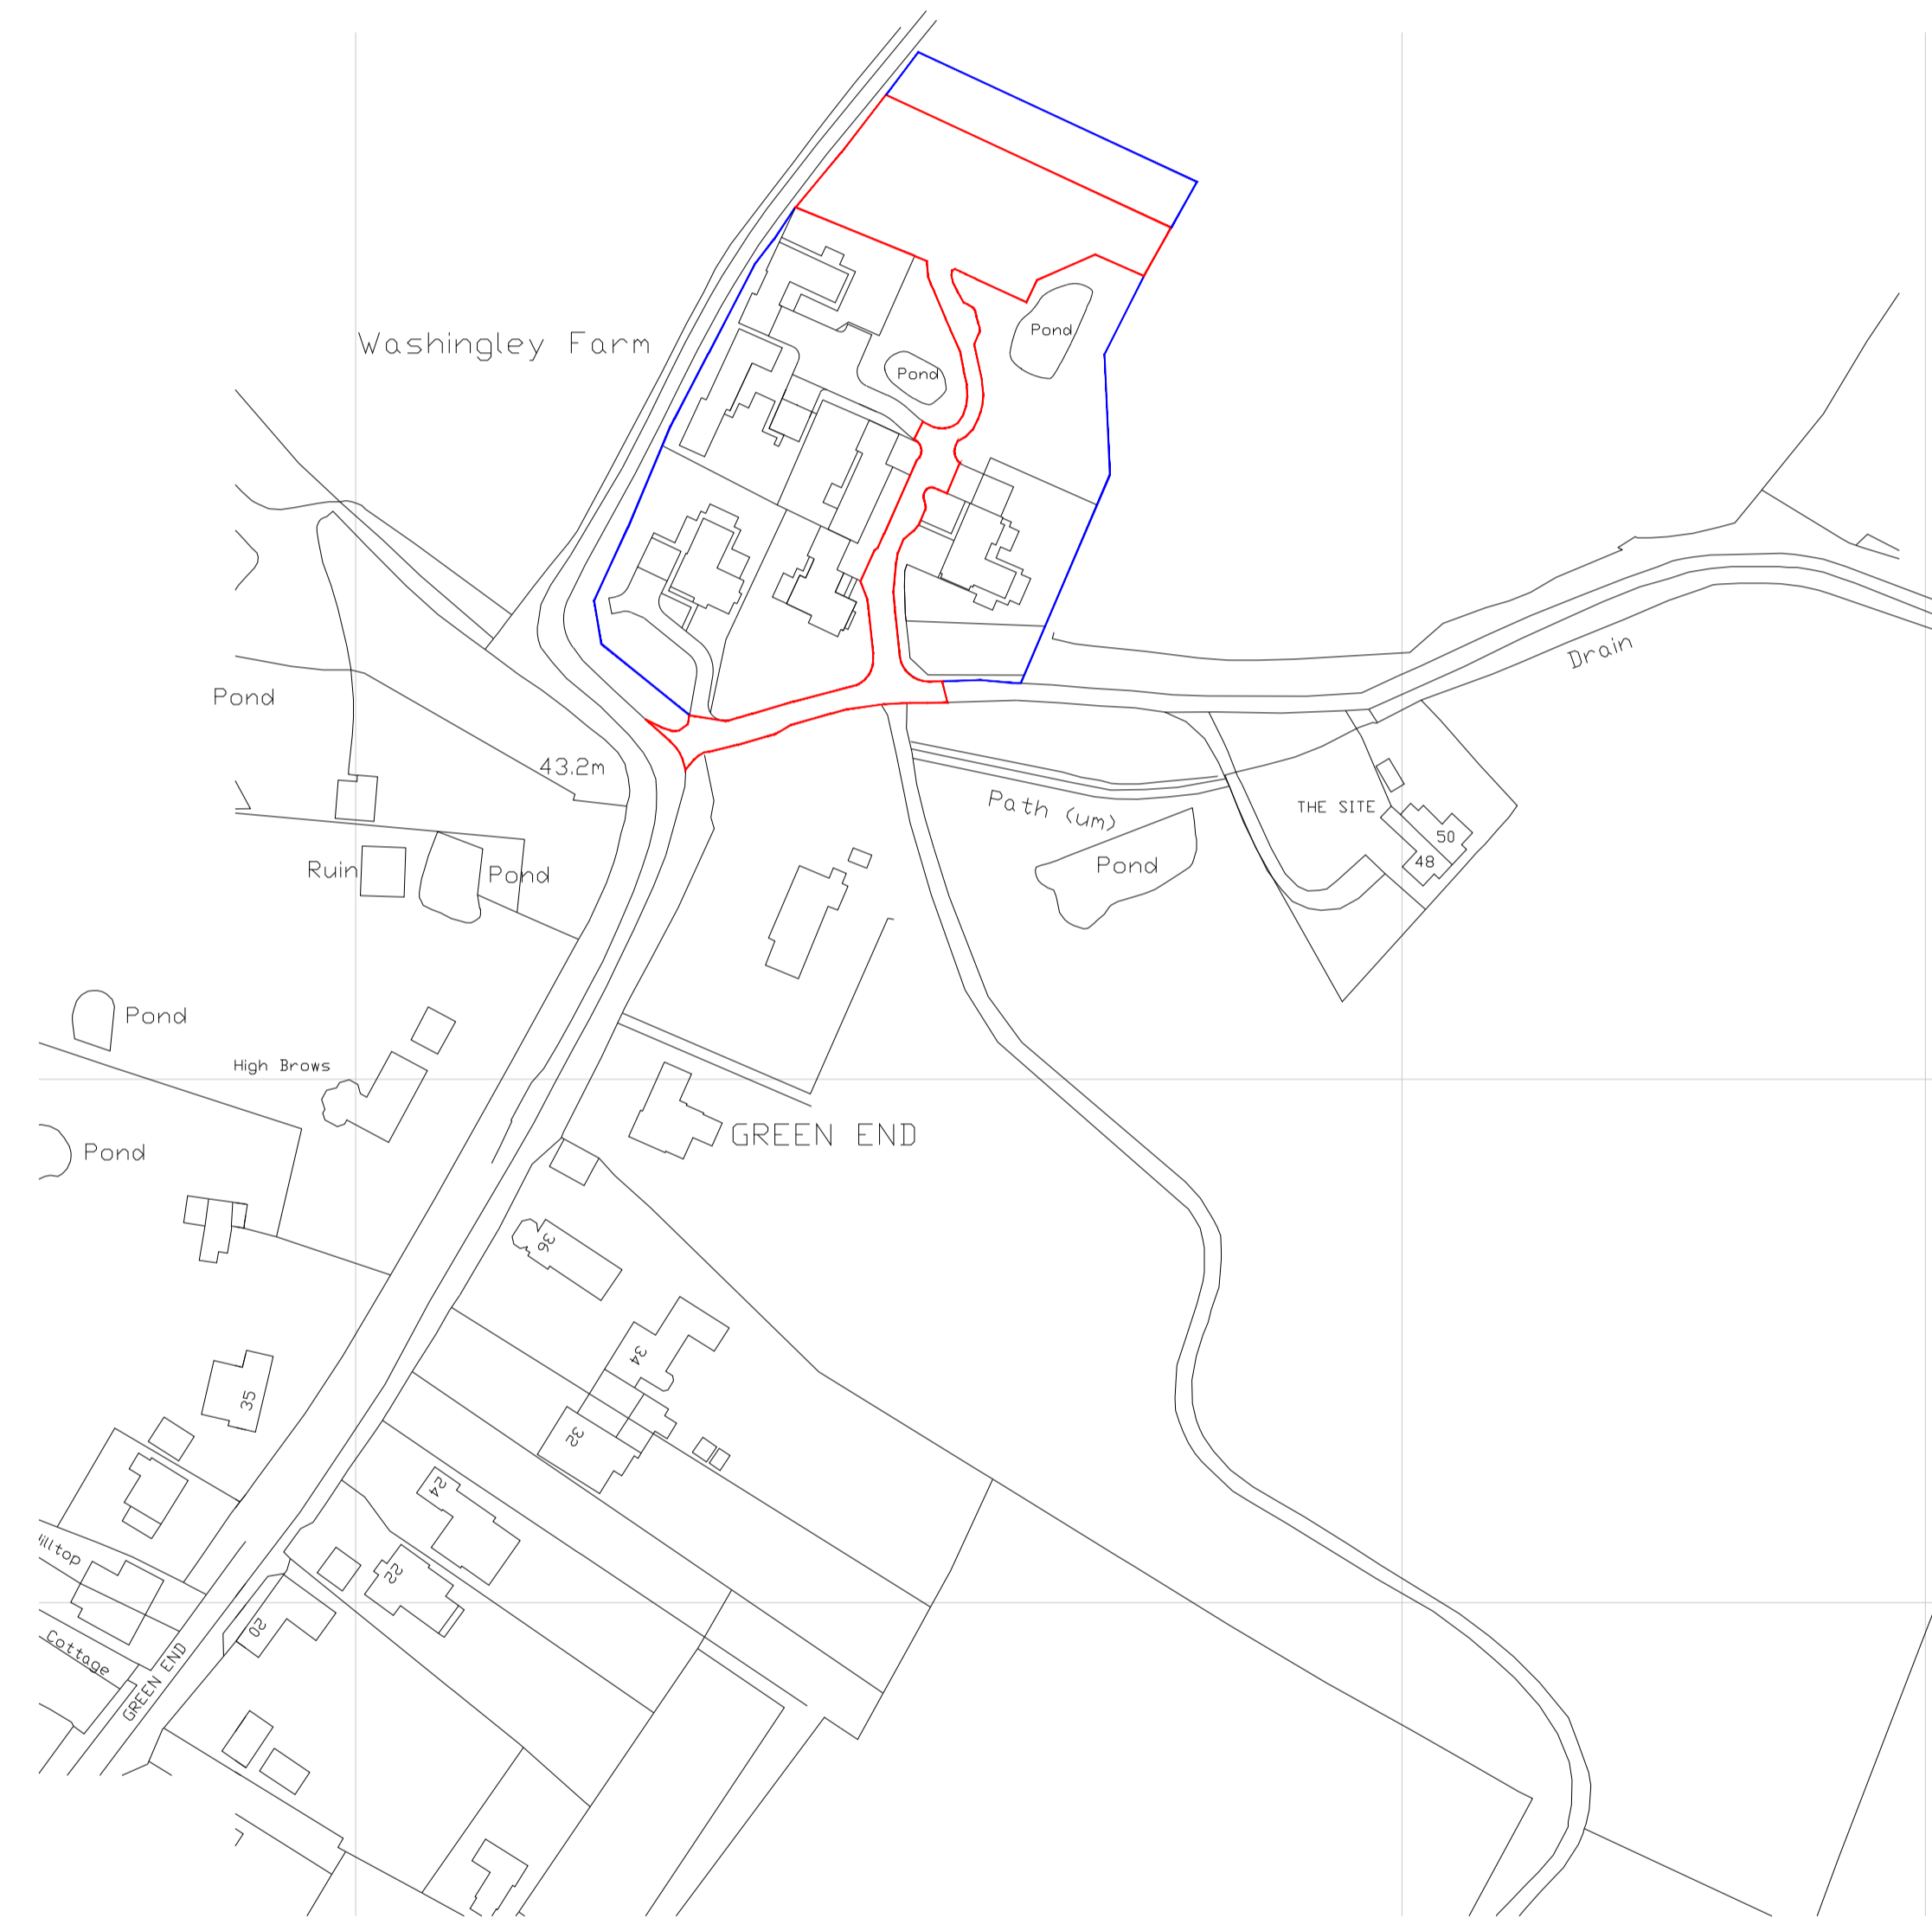

| | | |
|---|--------------------|------|
| A 22.10.25 SD Topographical survey overlaid, soft landscaping updated | | |
| REV | DATE | BY |
| REVISION NOTES | | |
| Suite 2, Clare Hall, St Ives Business Park, Parsons Green, St Ives, Combs, PE27 4WY | | |
| © COPYRIGHT | | |
| Tel: 01480 494949 Email: enquiries@planningandarchitecture.co.uk Web: www.planningandarchitecture.co.uk | | |
| PROJECT | | |
| Proposed farmstead re-development Washingley Farm Great Stukeley Huntingdon PE28 4AE | | |
| CLIENT | | |
| Tia and Tilly Allgood | | |
| DRAWING TITLE | | |
| Location Plan and Proposed Site Plan | | |
| DRAWN BY | SCALE | |
| SD | 1:500, 1:1250 @ A1 | |
| DATE | DWG. No. | REV. |
| 14/08/25 | 2024.09.200 | A |

