



1:100 Front Elevation (South)




1:100 Rear Elevation (North)

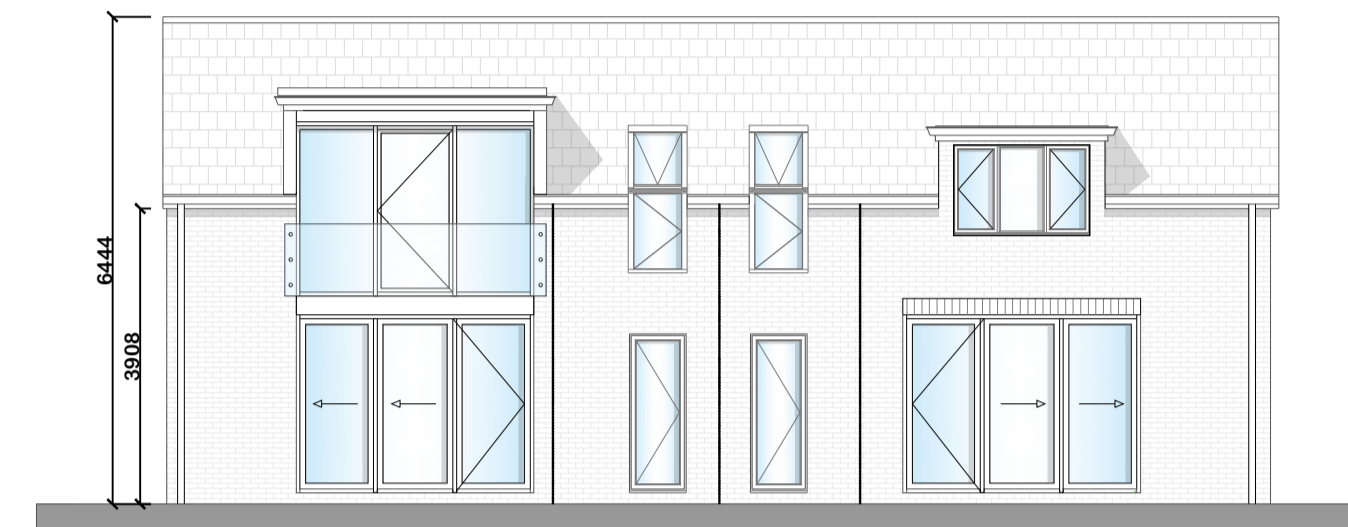


1:100 Side Elevation (East)

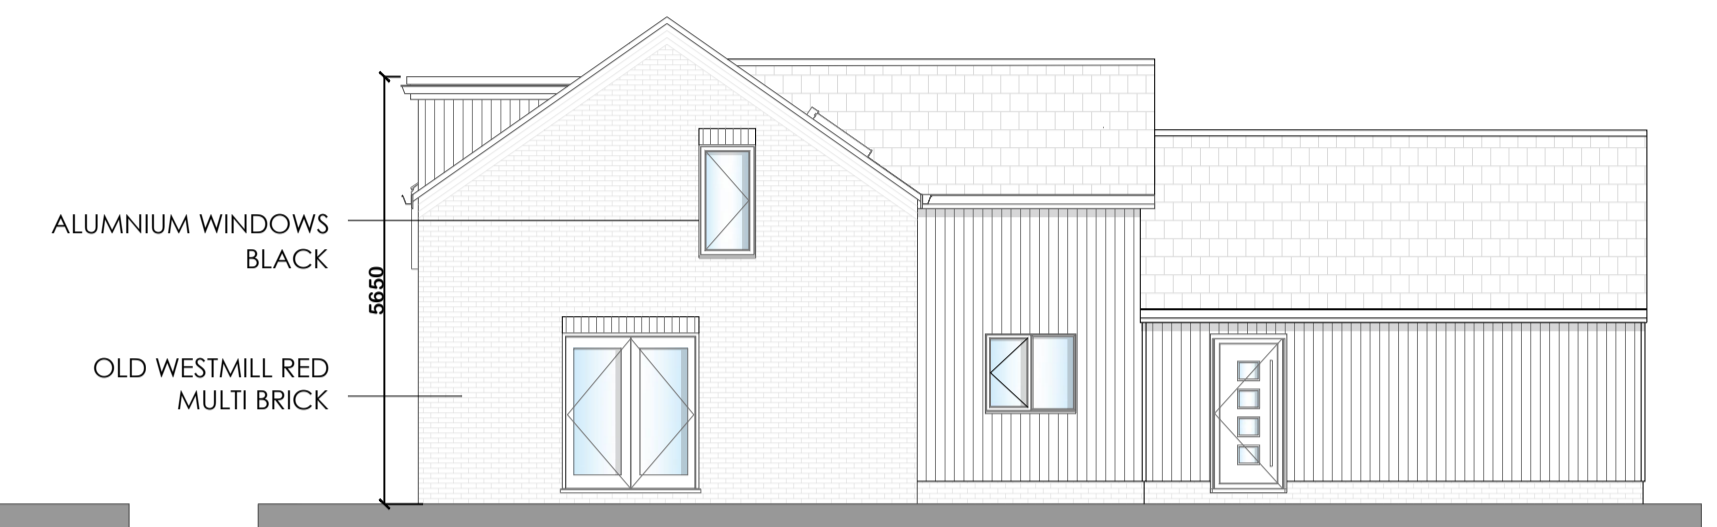


1:100 Side Elevation (West)

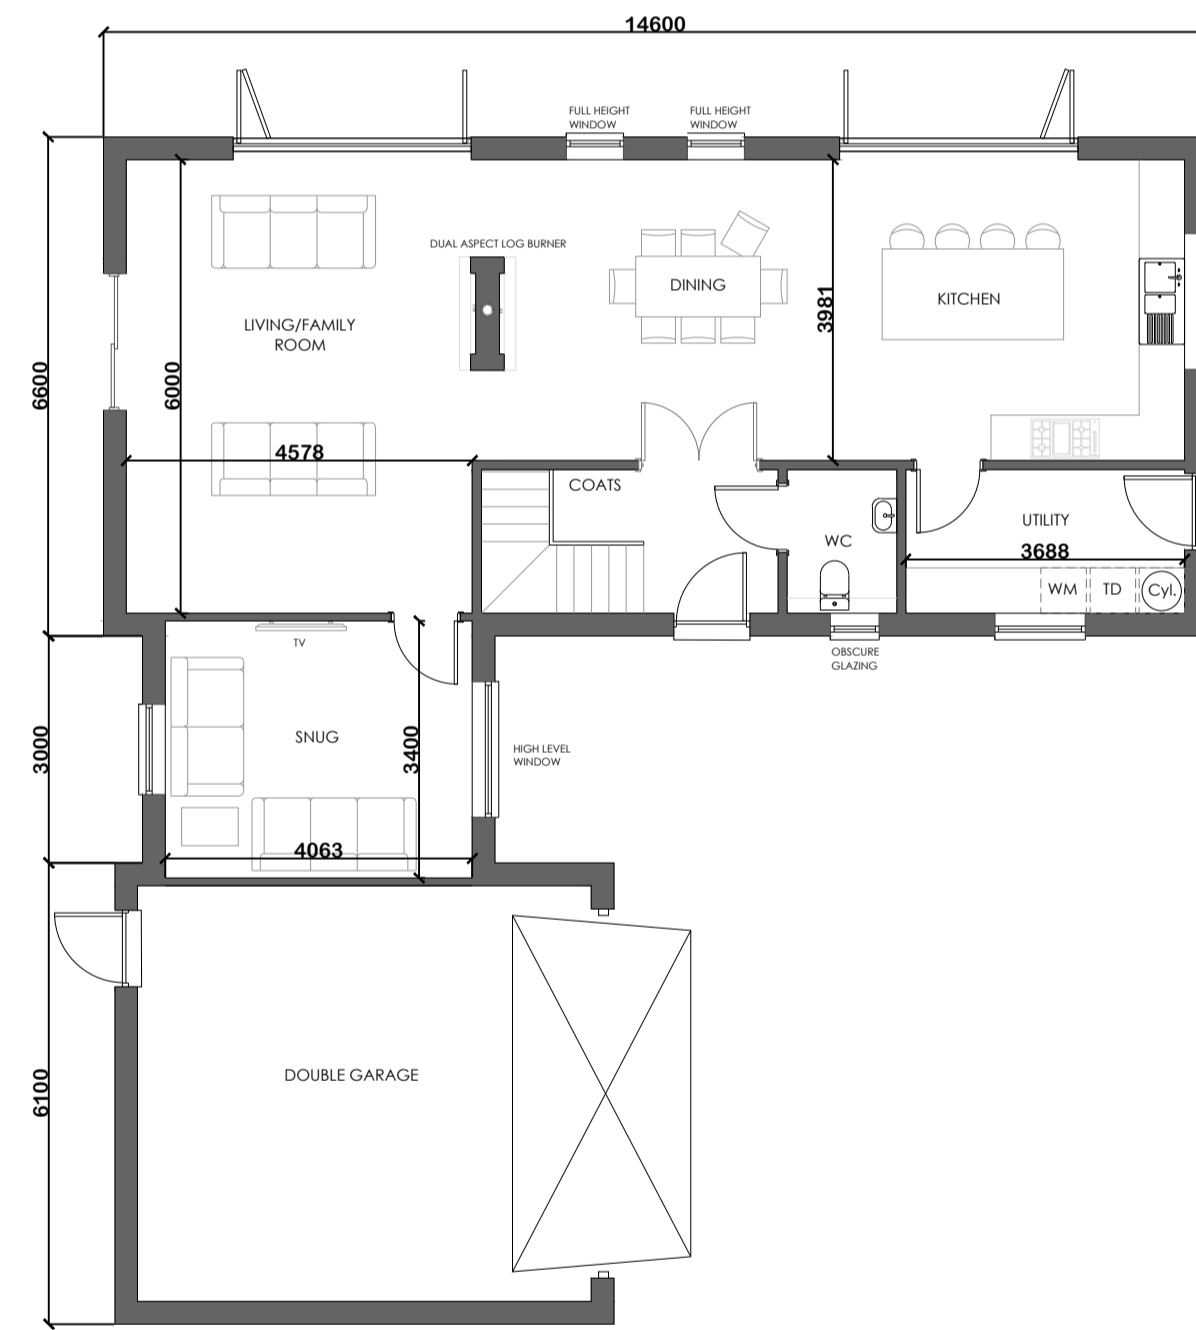

1:100 Ground Floor Plan

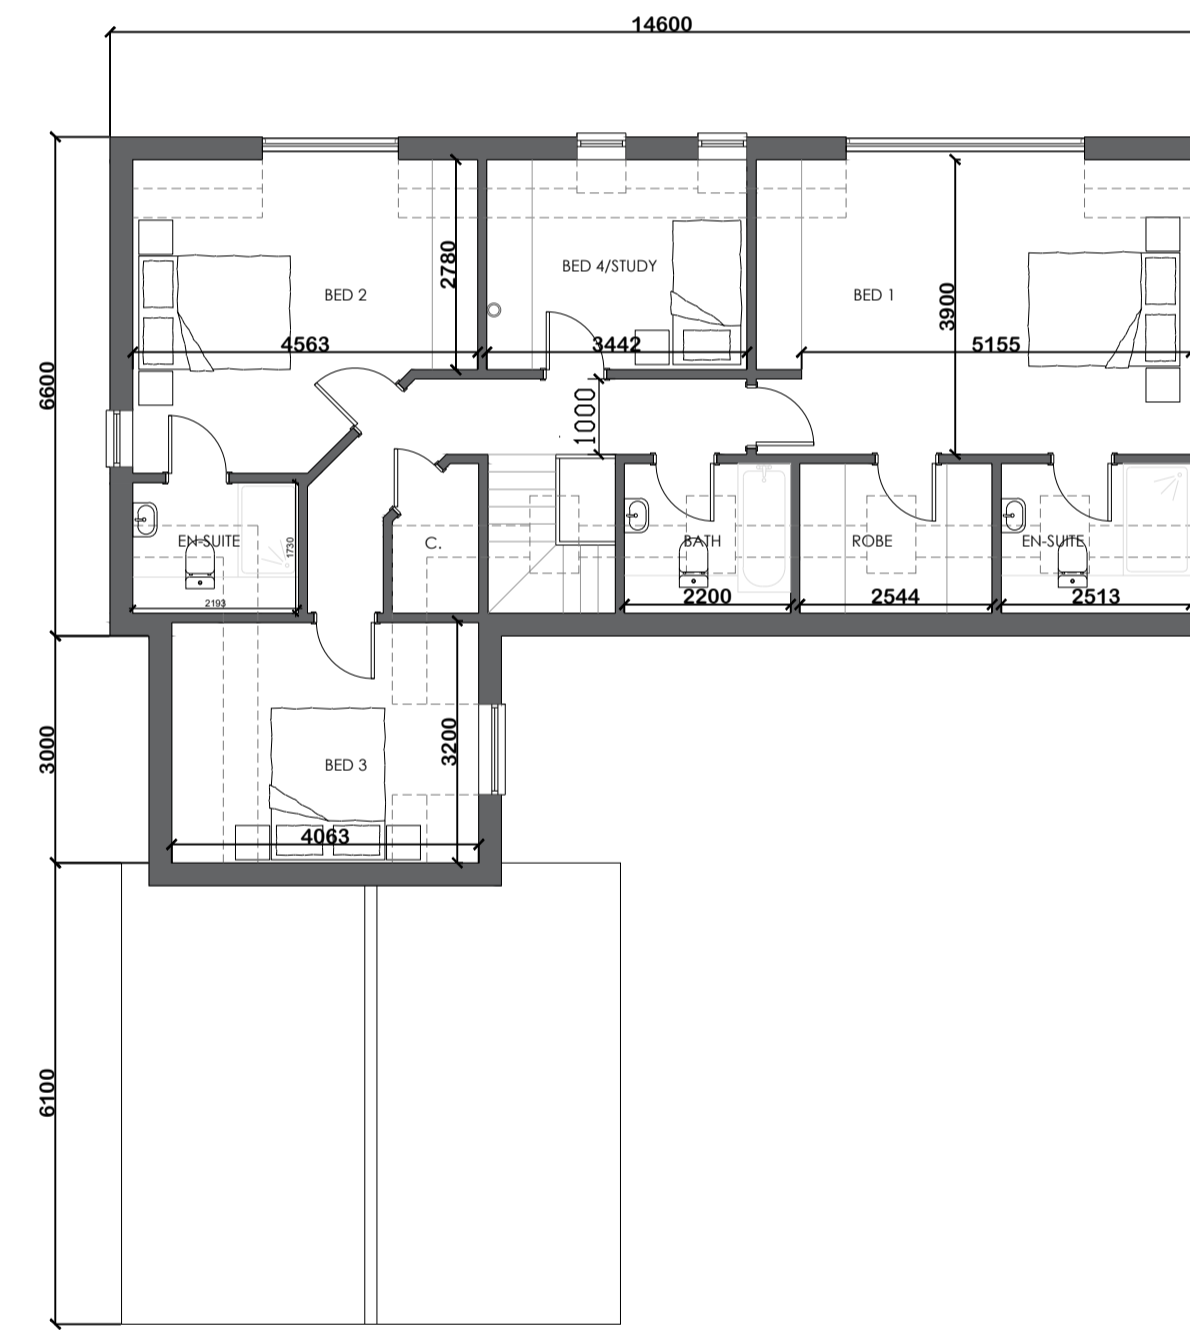

1:100 First Floor Plan

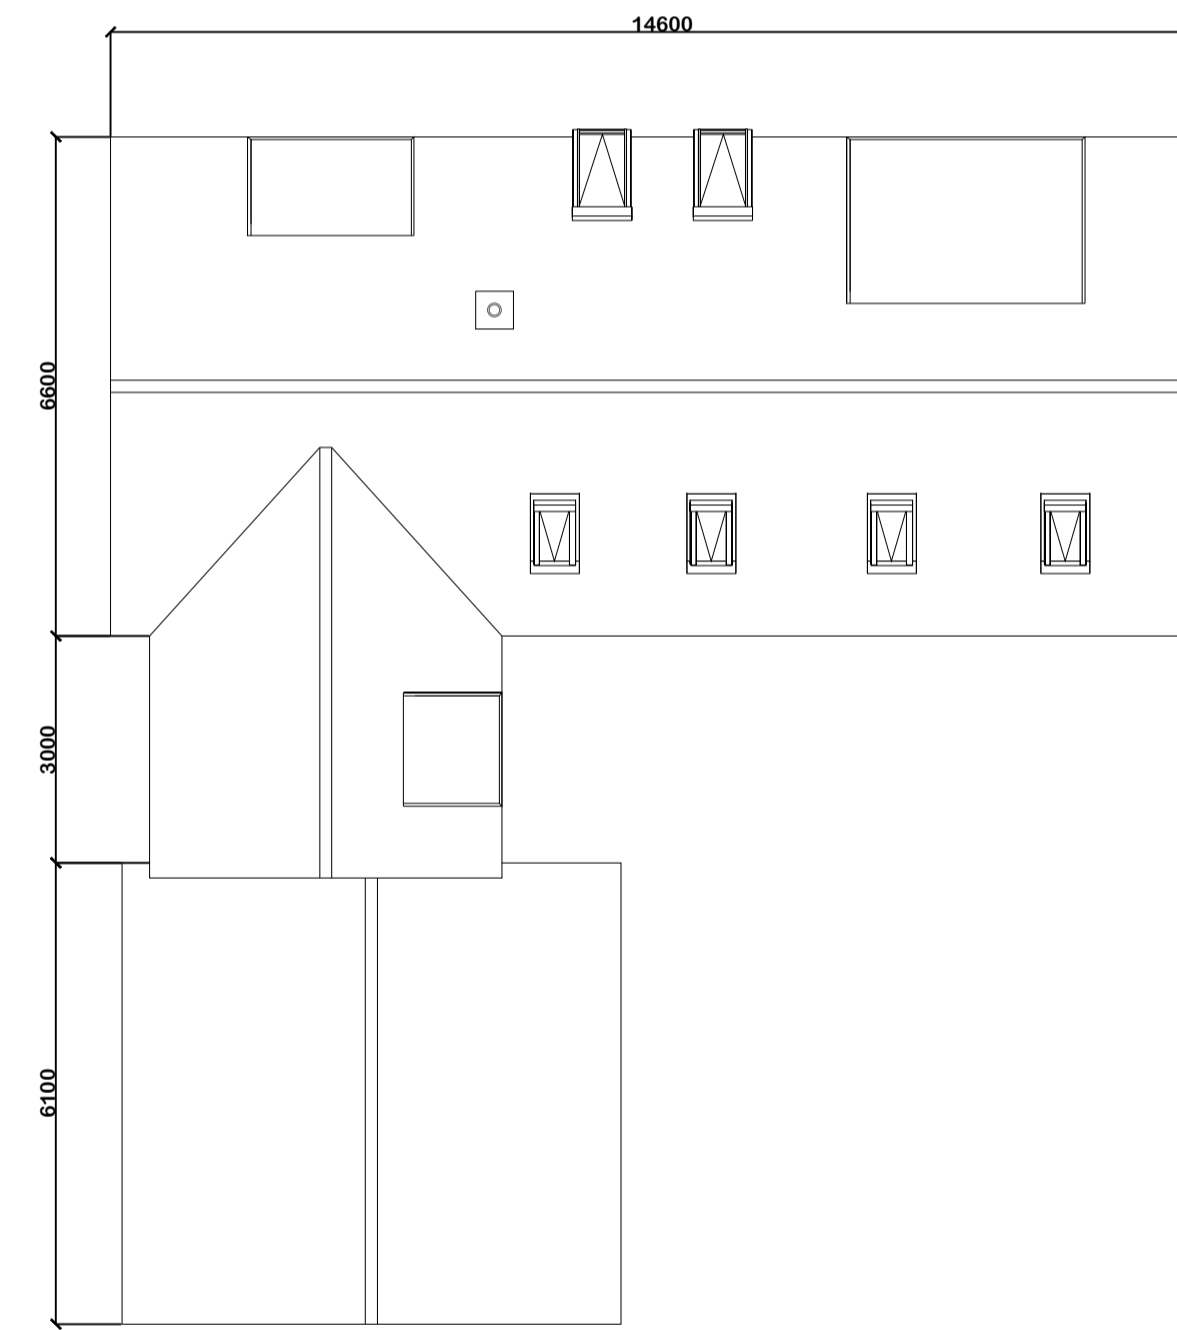

1:100 Roof Plan



REV	DATE	BY	REVISION NOTES
A	22.10.25	SD	Materials added

Suite 2, Clare Hall,
 St Ives Business Park,
 Parsons Green,
 St Ives,
 Combs, PE27 4WY

© COPYRIGHT
 Tel: 01480 494949
 Email: enquiries@planningandarchitecture.co.uk
 Web: www.planningandarchitecture.co.uk

PARTNERS
 in PLANNING
 and ARCHITECTURE

PROJECT
 Proposed farmstead re-development
 Washingley Farm
 Great Stukeley
 Huntingdon
 PE28 4AE

CLIENT
 Tia and Tilly Allgood

DRAWING TITLE
 Proposed Floor Plans- Plot 7

DRAWN BY	SCALE	
SD	1:100 @ A1	
DATE	DWG. No.	REV.
14/08/25	2024.09.202	A