




1:100 Front Elevation (South)

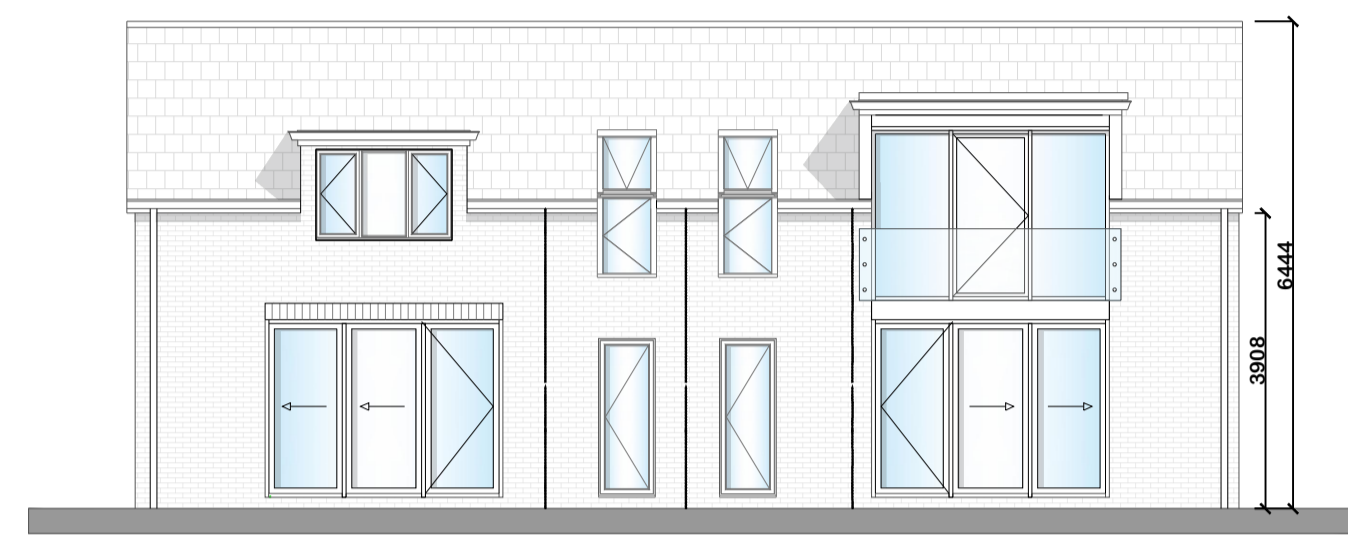


1:100 Rear Elevation (North)

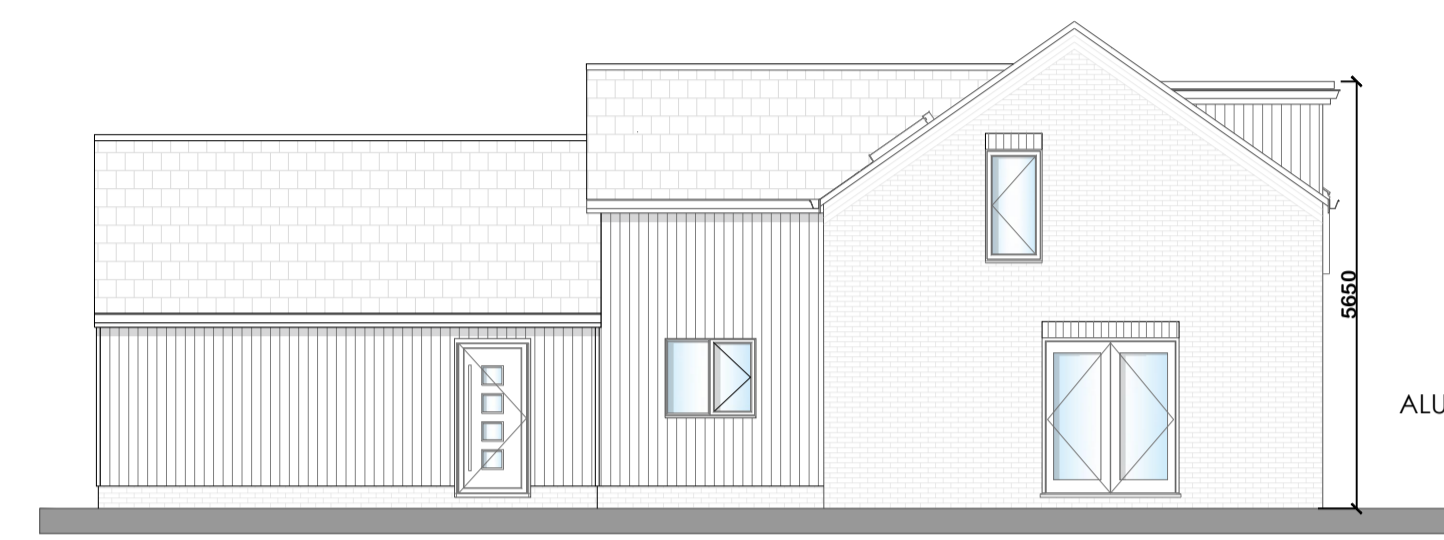

1:100 Side Elevation (East)

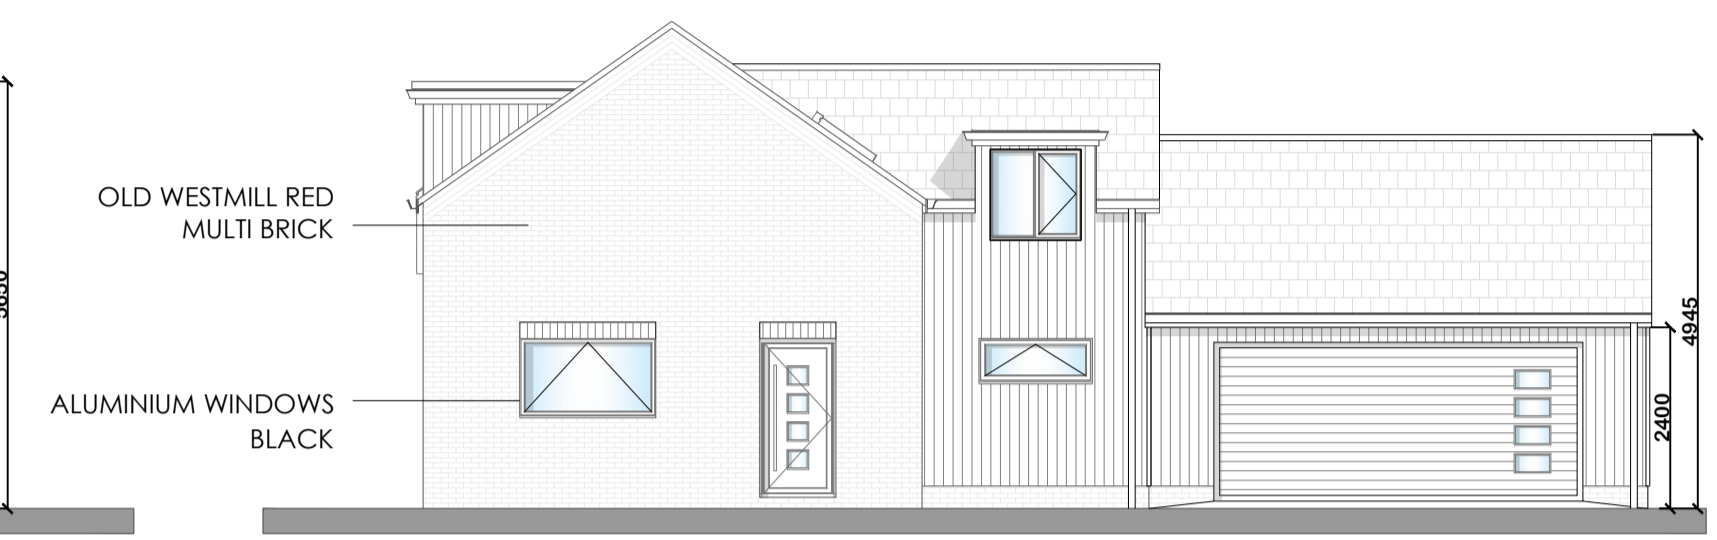


1:100 Side Elevation (West)

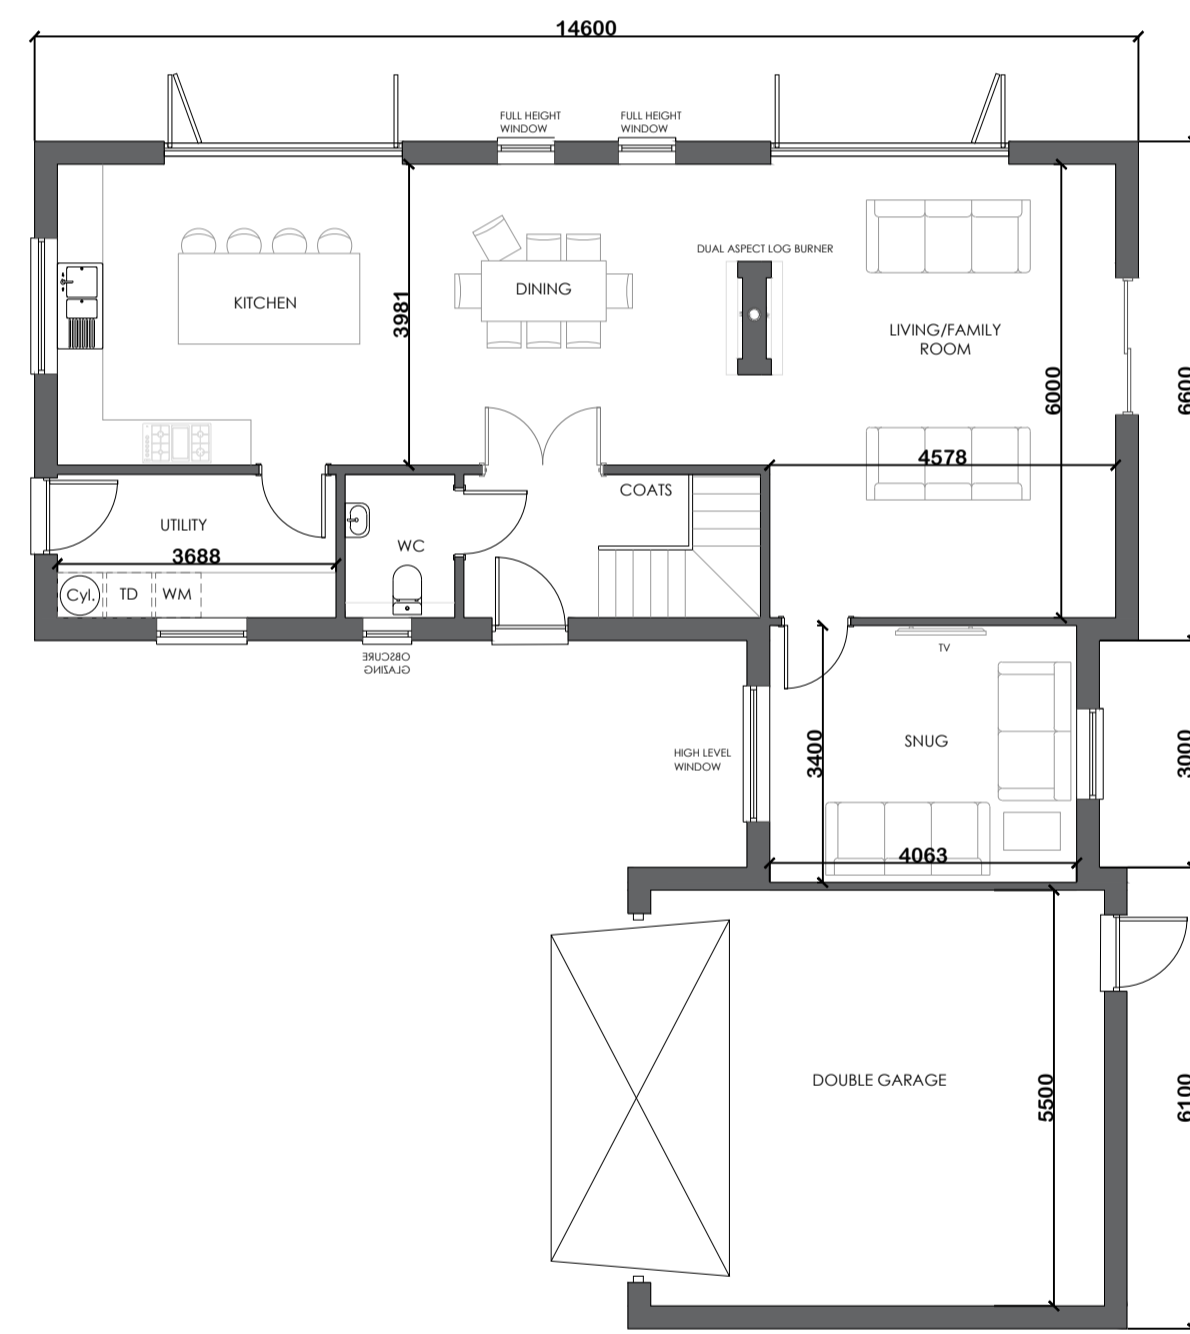

1:100 Ground Floor Plan



1:100 First Floor Plan

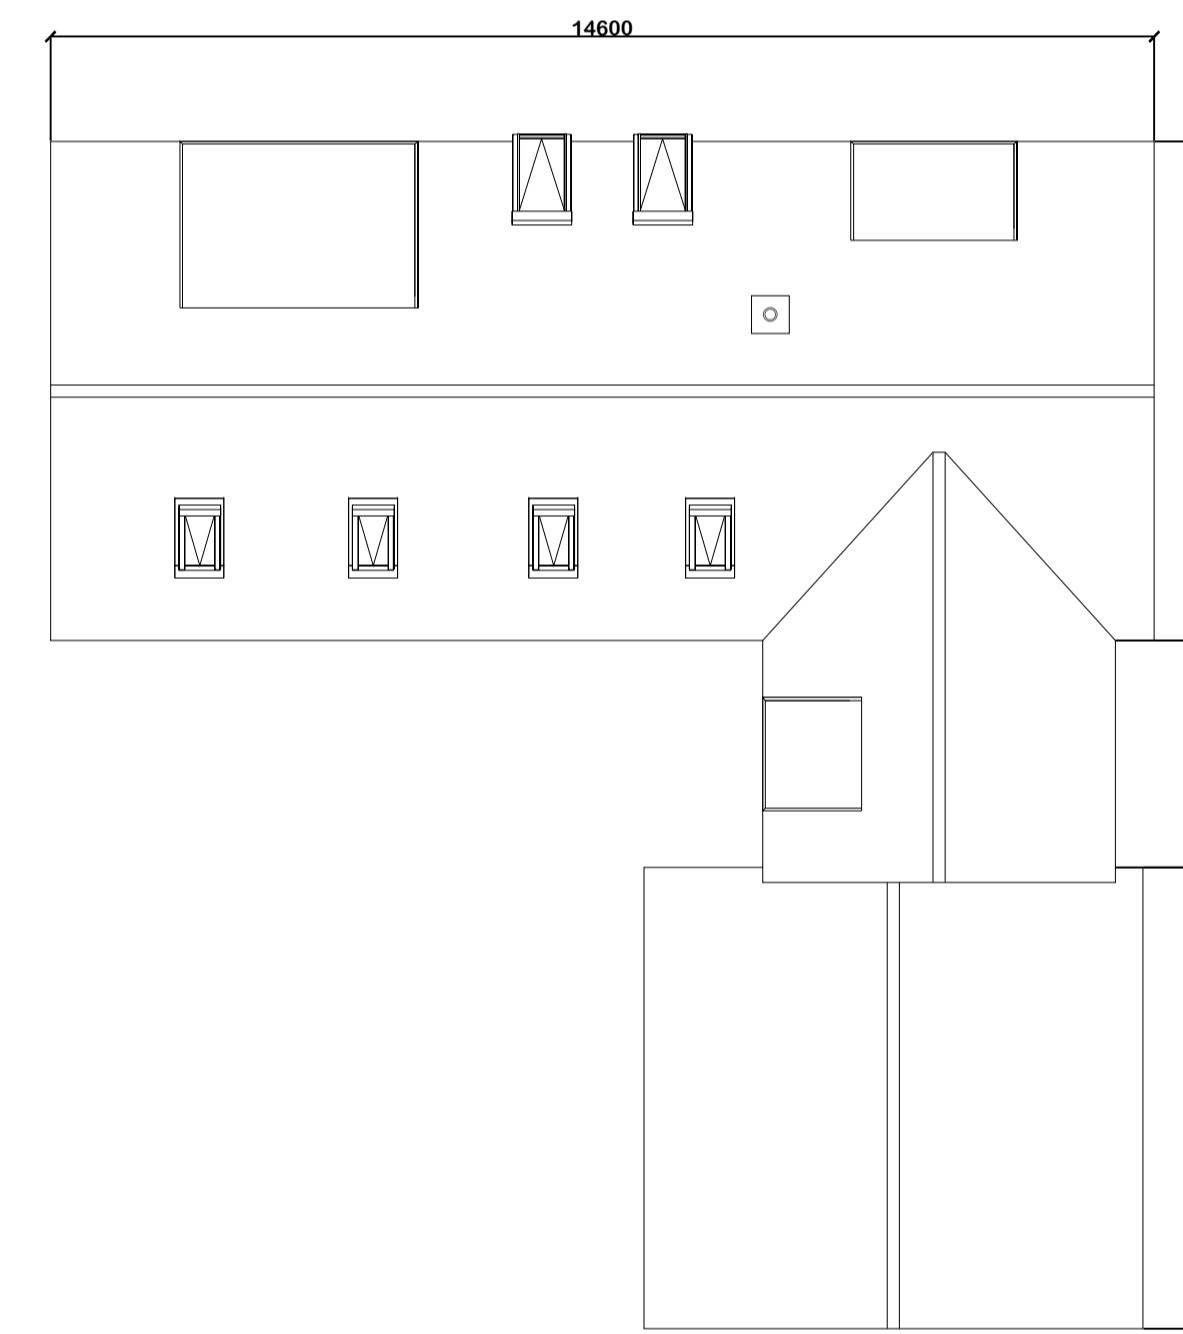

1:100 Roof Plan



REV	DATE	BY	REVISION NOTES
A	22.10.25	SD	Materials added

Suite 2, Clare Hall,  
St Ives Business Park,  
Parsons Green,  
St Ives,  
Combs, PE27 4WY

© COPYRIGHT  
Tel: 01480 494949  
Email: enquiries@planningandarchitecture.co.uk  
Web: www.planningandarchitecture.co.uk

**PARTNERS**  
in PLANNING  
and ARCHITECTURE

PROJECT  
**Proposed farmstead re-development  
Washingley Farm  
Great Stukeley  
Huntingdon  
PE28 4AE**

CLIENT  
**Tia and Tilly Allgood**

DRAWING TITLE  
**Proposed Floor Plans- Plot 8**

DRAWN BY	SCALE	
SD	1:100 @ A1	
DATE	DWG. No.	REV.
14/08/25	2024.09.203	A