



Plot 3 North Elevation (Front)
1 : 100

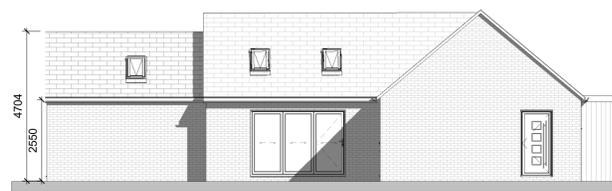


Plot 3 East Elevation (Side)
1 : 100




Plot 3 South Elevation (Rear)
1 : 100

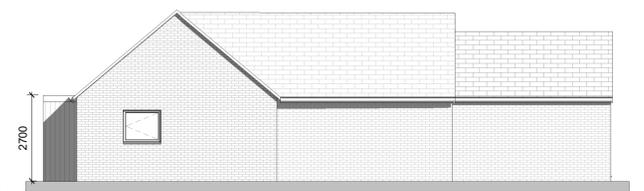

Plot 3 West Elevation (Side)
1 : 100

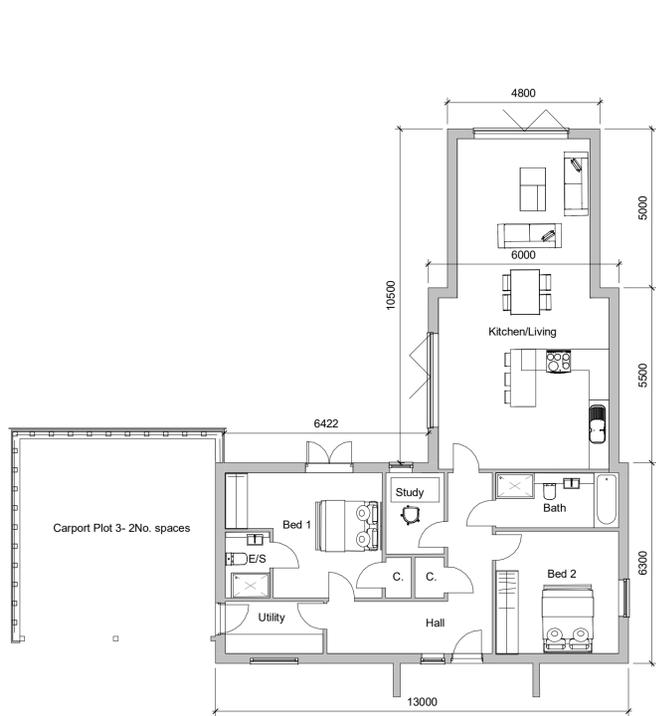

Plot 3 Ground Floor Plan
1 : 100

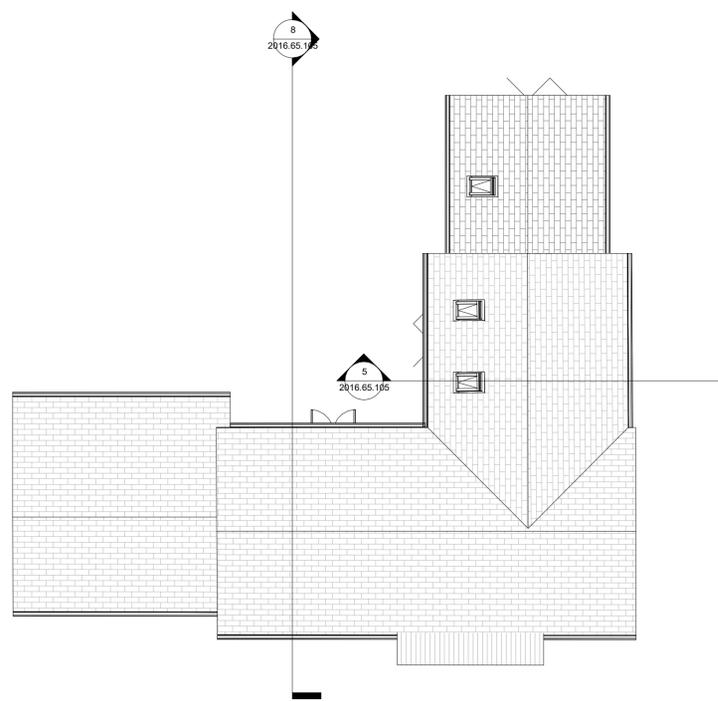

Plot 3 Roof Plan
1 : 100



Plot 3 Section A
1 : 100



Plot 3 Section B
1 : 100



Footprint: 139m2
GIFA: 120m2

REV	DATE	BY	REVISION NOTES
Suite 2, Clare Hall, St Ives Business Park, Parsons Green, St Ives, Cambs, PE27 4WY			
© COPYRIGHT Tel: 01480 494969 Email: enquiries@planningandarchitecture.co.uk Web: www.planningandarchitecture.co.uk			
PROJECT Land at Salix House, Hamerton Road, Alconbury Weston			
CLIENT Mr Baker			
DRAWING TITLE Proposed Plans and Elevations Plot 3			
DRAWN BY SD		SCALE 1 : 100@A1	
DATE 11/22/21	DWG. No. 2016.65.105	REV.	

